

BODEGA-PLANTA -1


SUPERFICIES ÚTILES

Bodega 49,95 m²

Patio 44,00 m²

TOTAL SUP. ÚTIL: 93,95 m²

SEGIA
Residencial

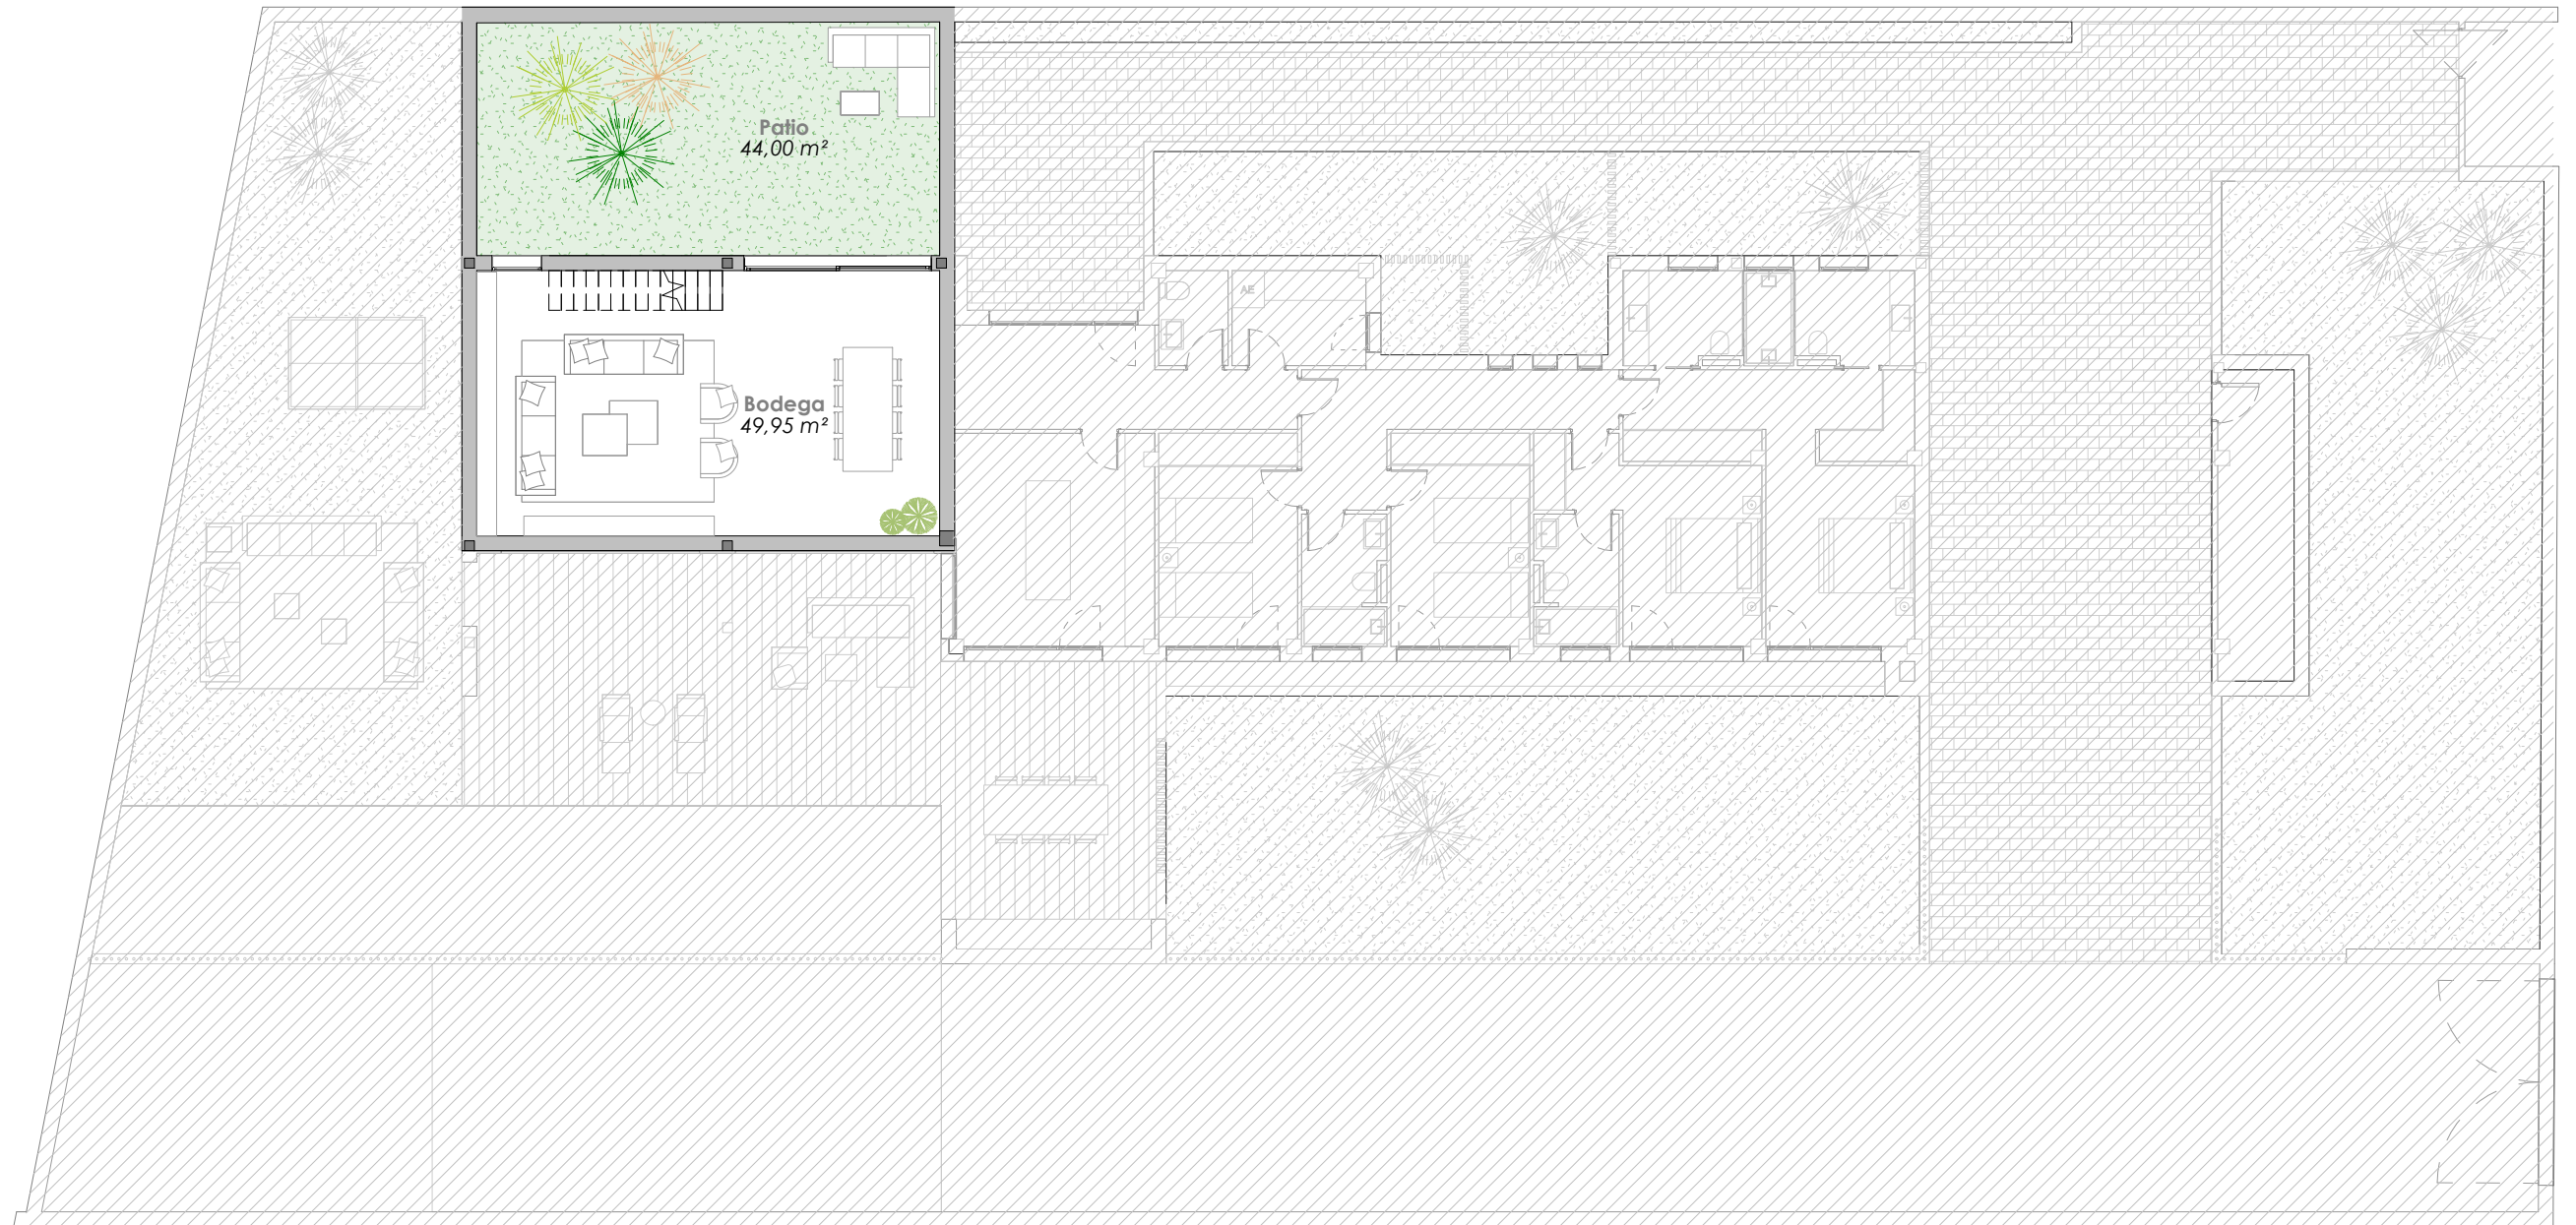

Escala 1:150




CASABLANCA
HOME

PLANTA BAJA

SUPERFICIES ÚTILES

Aseo 1	2,65 m ²
Aseo 2	4,40 m ²
Baño 2	4,40 m ²
Baño 3	10,90 m ²
Cocina	17,25 m ²
Dist	10,50 m ²
Habit.1	21,70 m ²
Habit.2	12,90 m ²
Habit.3	11,95 m ²
Habit.4	11,95 m ²
Lavanderia	5,15 m ²
Recibidor	12,05 m ²
Salón - Comedor	51,75 m ²
Trastero	9,50 m ²
Sup. Útil Cerrada	187,05 m ²
Garaje	39,15 m ²
Porche 1	24,85 m ²
Porche 2	16,60 m ²
Sup. Útil Abierta	80,60 m ²
TOTAL SUP. ÚTIL:	267,65 m²

SUP. TOTAL PARCELA: 916.67m²

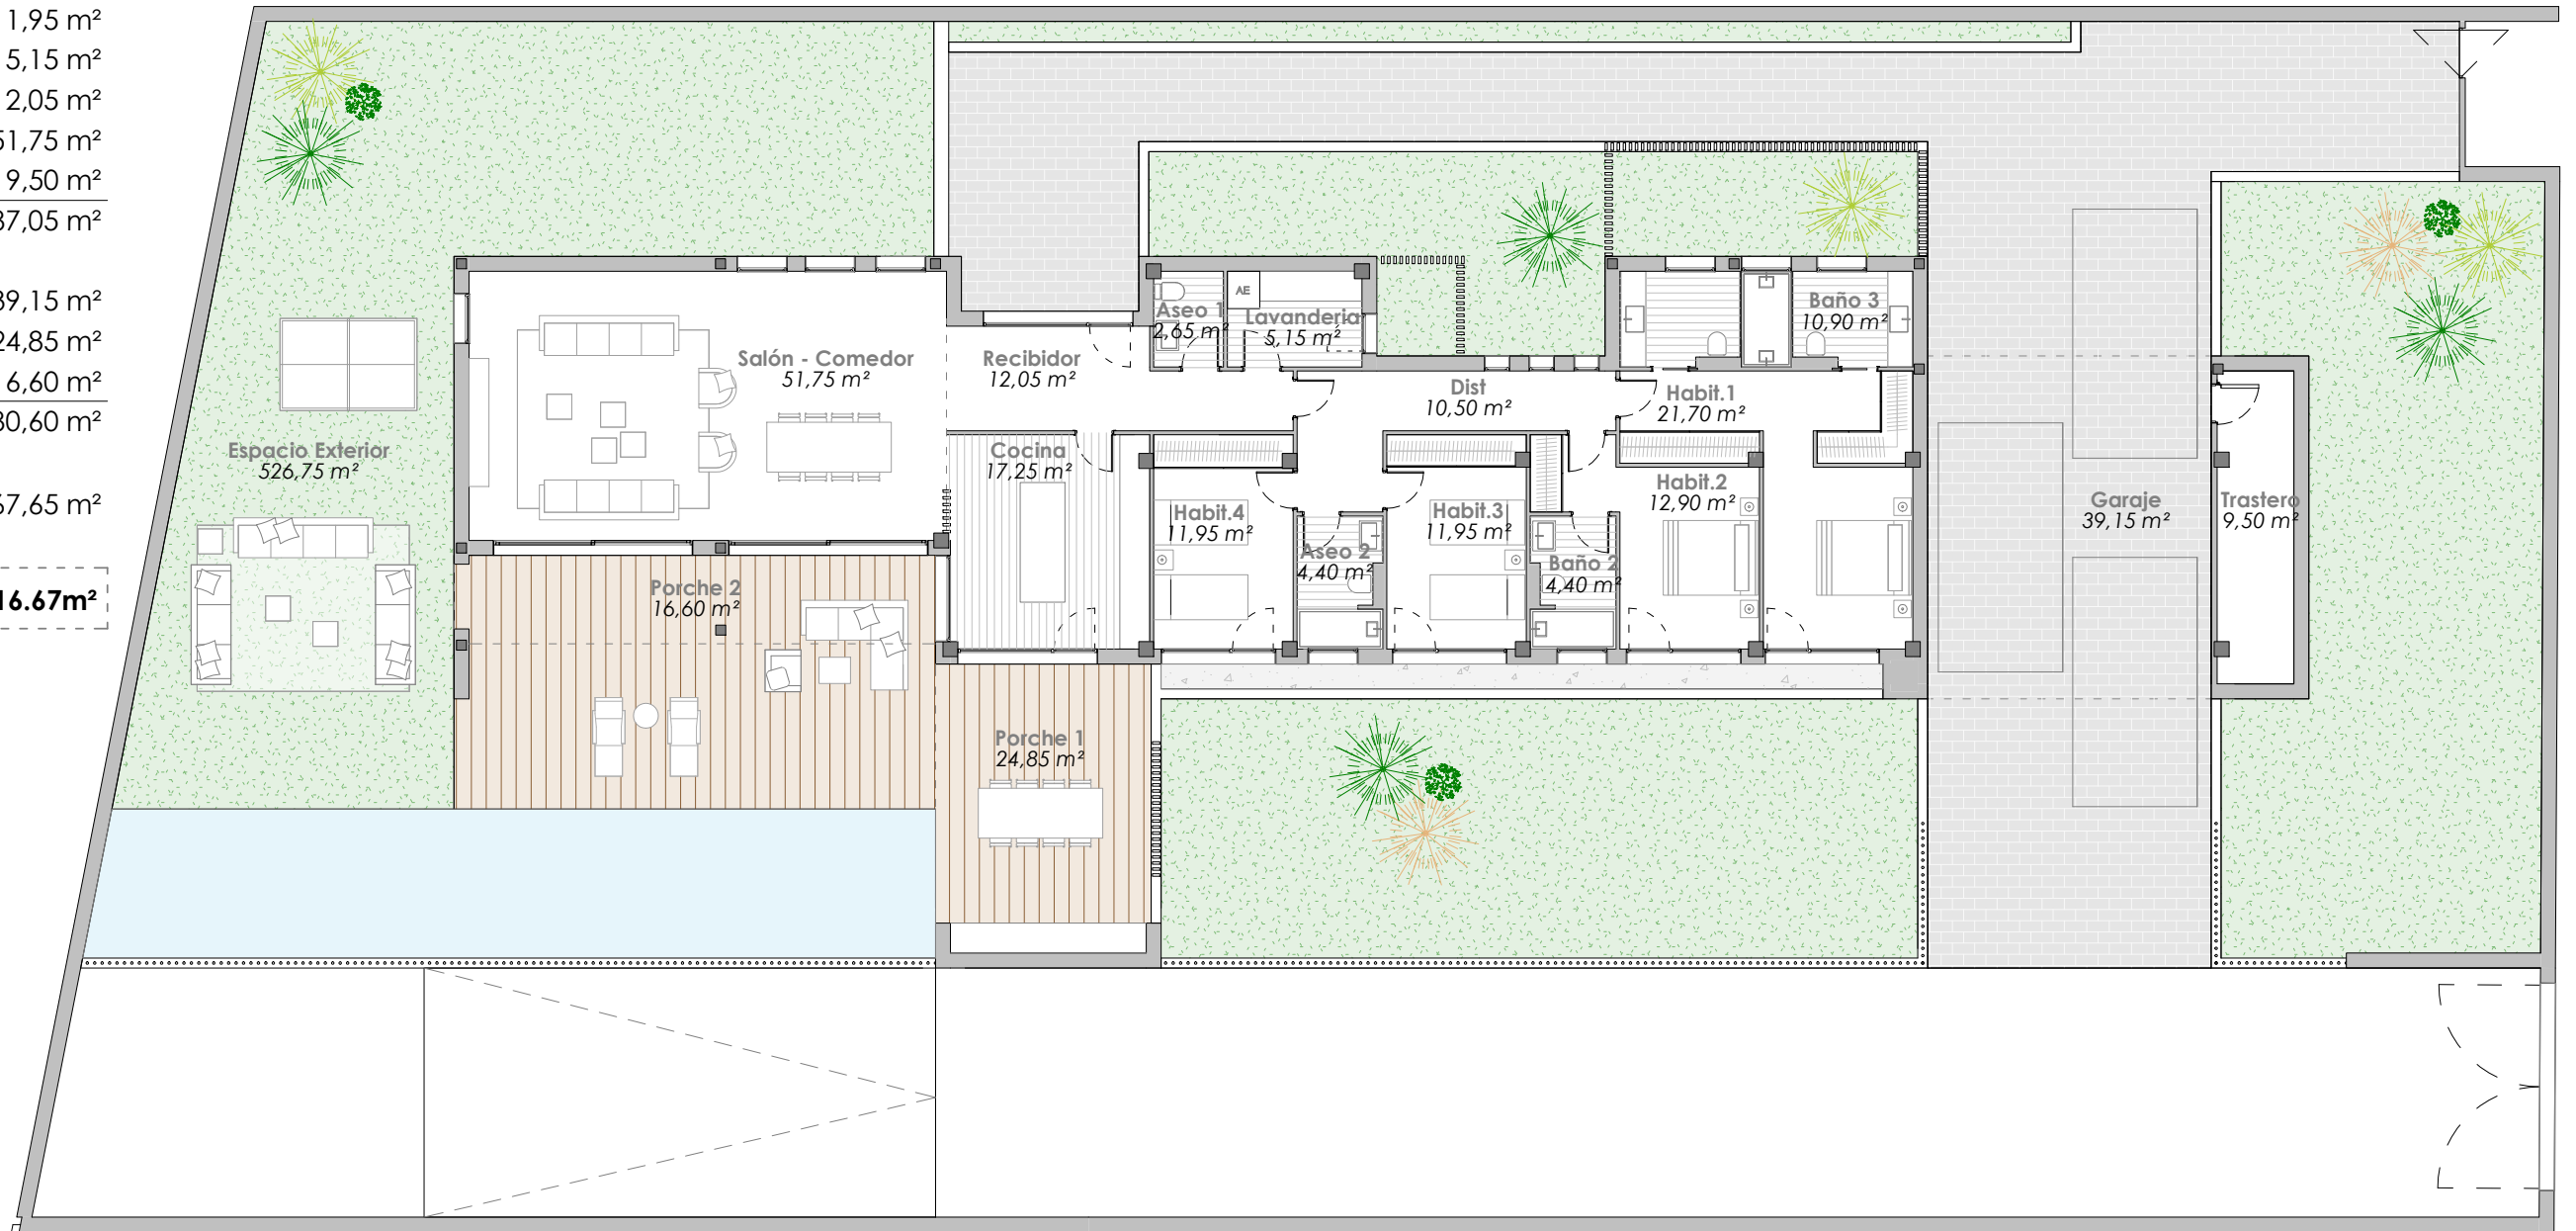


ESTUDIO_PLANTA 1ª

SUPERFICIES ÚTILES

Estudio	24,20 m ²
Terraza 2	14,05 m ²
TOTAL SUP. ÚTIL:	38,25 m²

SEGIA
Residencial

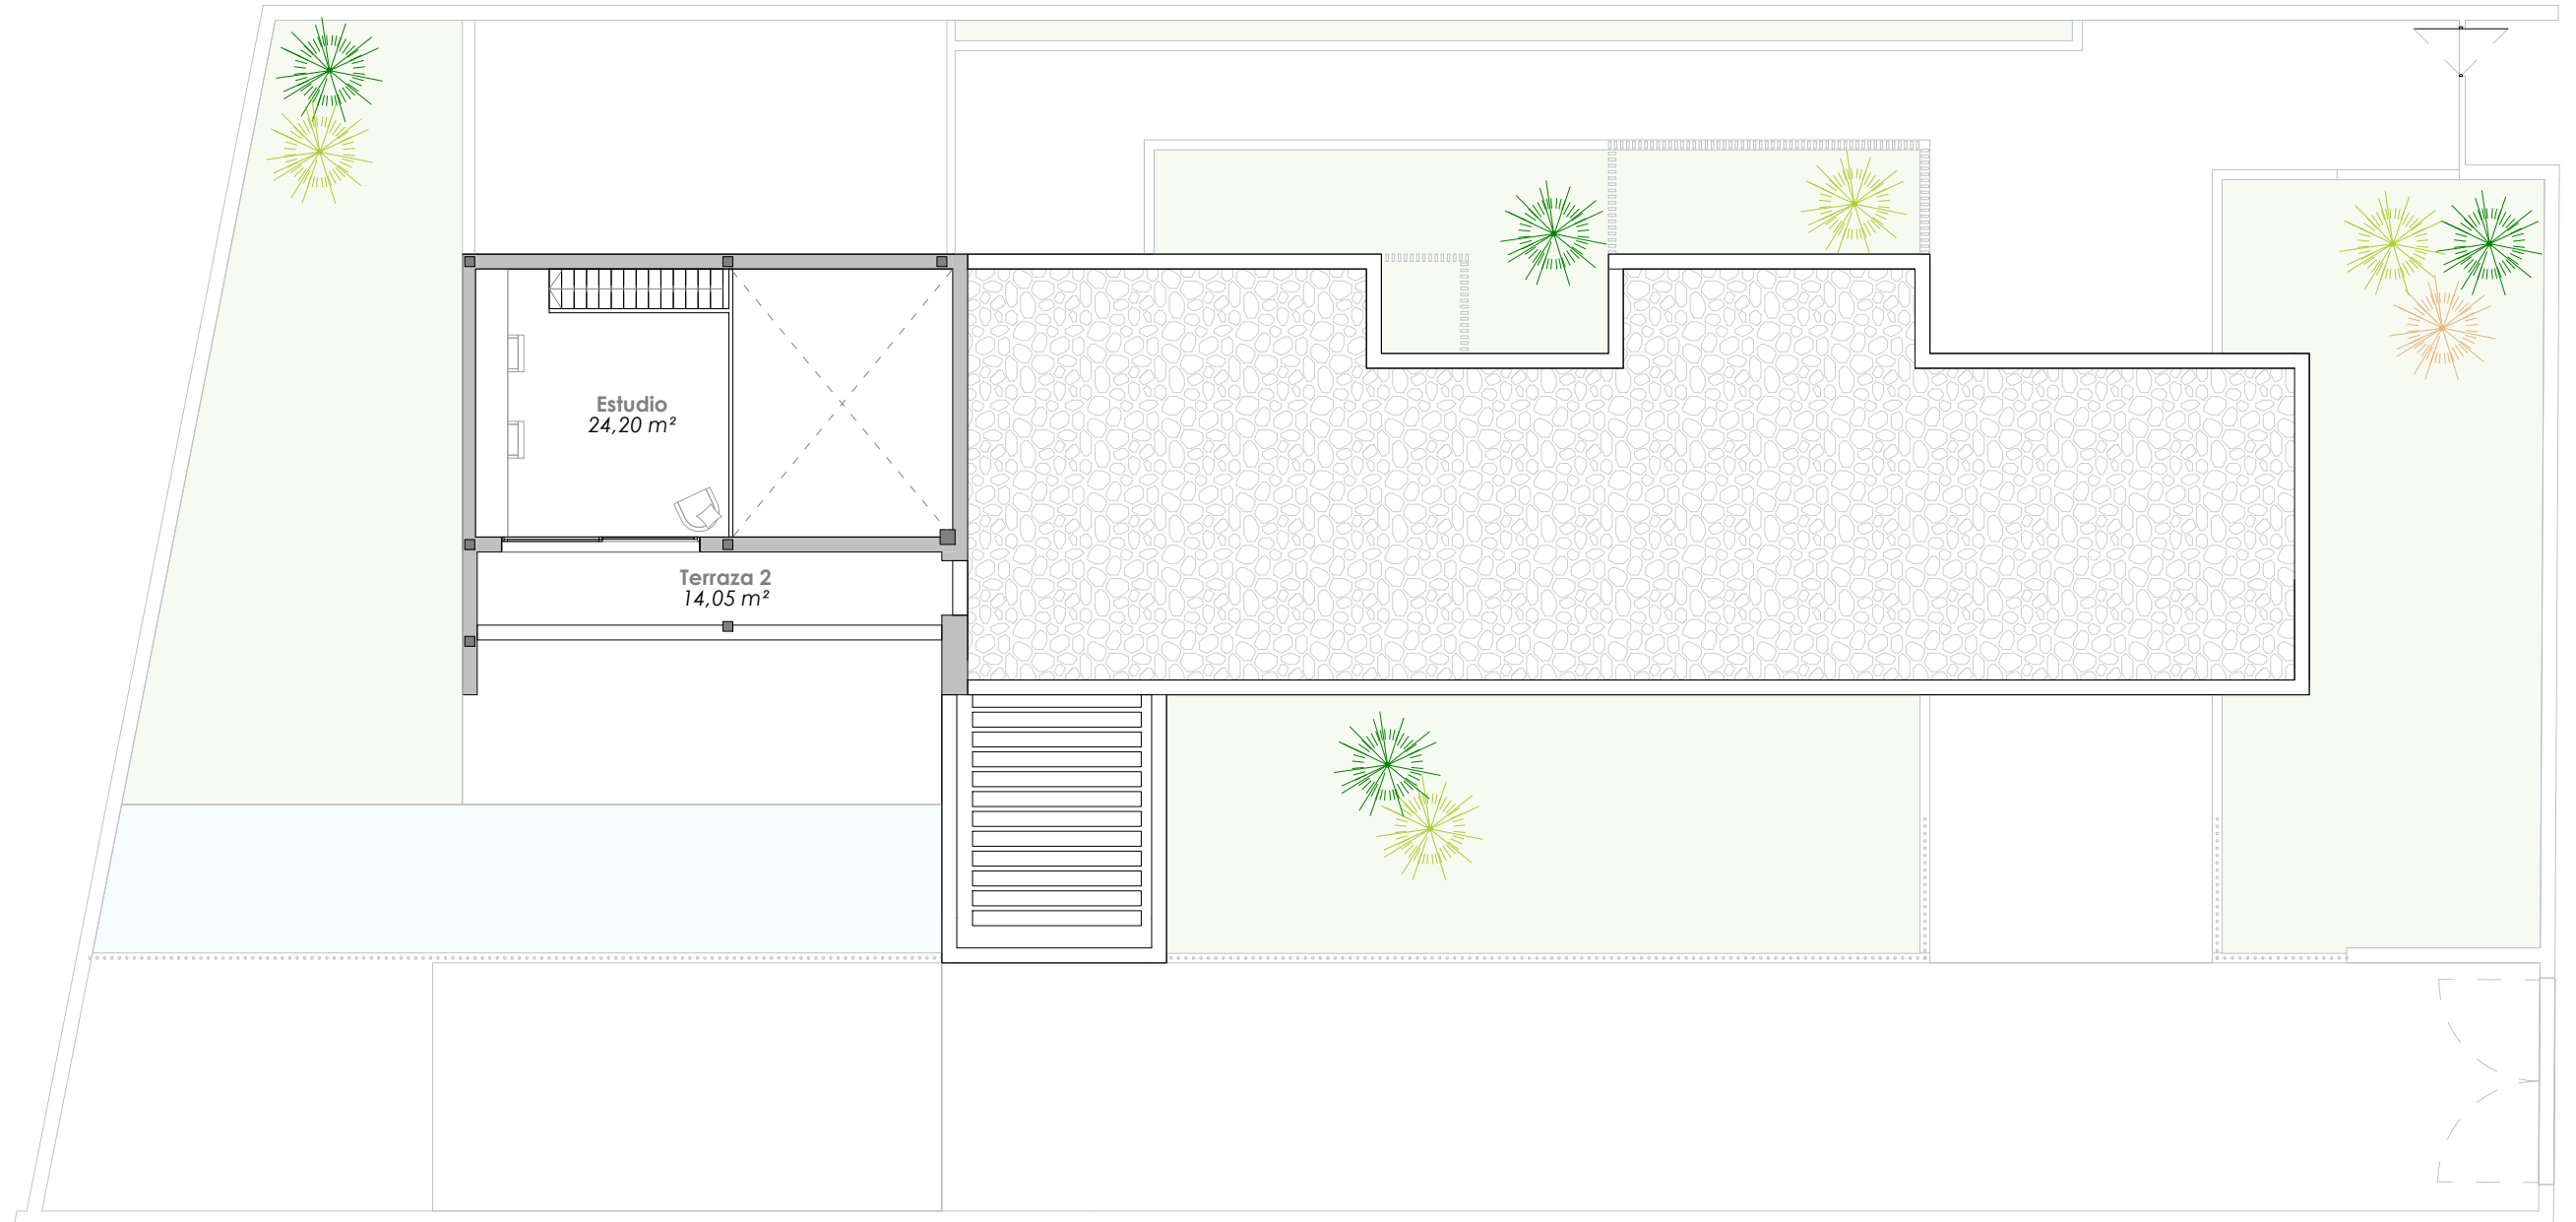

Escala 1:150



CASABLANCA
HOME